

810/4 Saunders Close MACQUARIE PARK NSW

1 1 1

Open plan layout coupled with oversized bedroom and bathroom. This gorgeous apartment is finished with high-quality kitchen appliances and bathroom ware. The study area provides additional space for study and work from home professionals. Secure car space and storage in basement.

Type : Apartment


Price : \$ 650 per week

View : <https://www.jami.com.au/lease/nsw/northern-suburbs/macquarie-park/residential/apartment/8188714>

Features you will love:

- Bright open plan living
- Quiet surroundings
- Additional study area perfect for WFH
- Generous bedroom with built-in wardrobe
- Basement security parking conveniently located next to the lift Plus storage cage
- Quality kitchen appliances

[For full version visit the website](#)

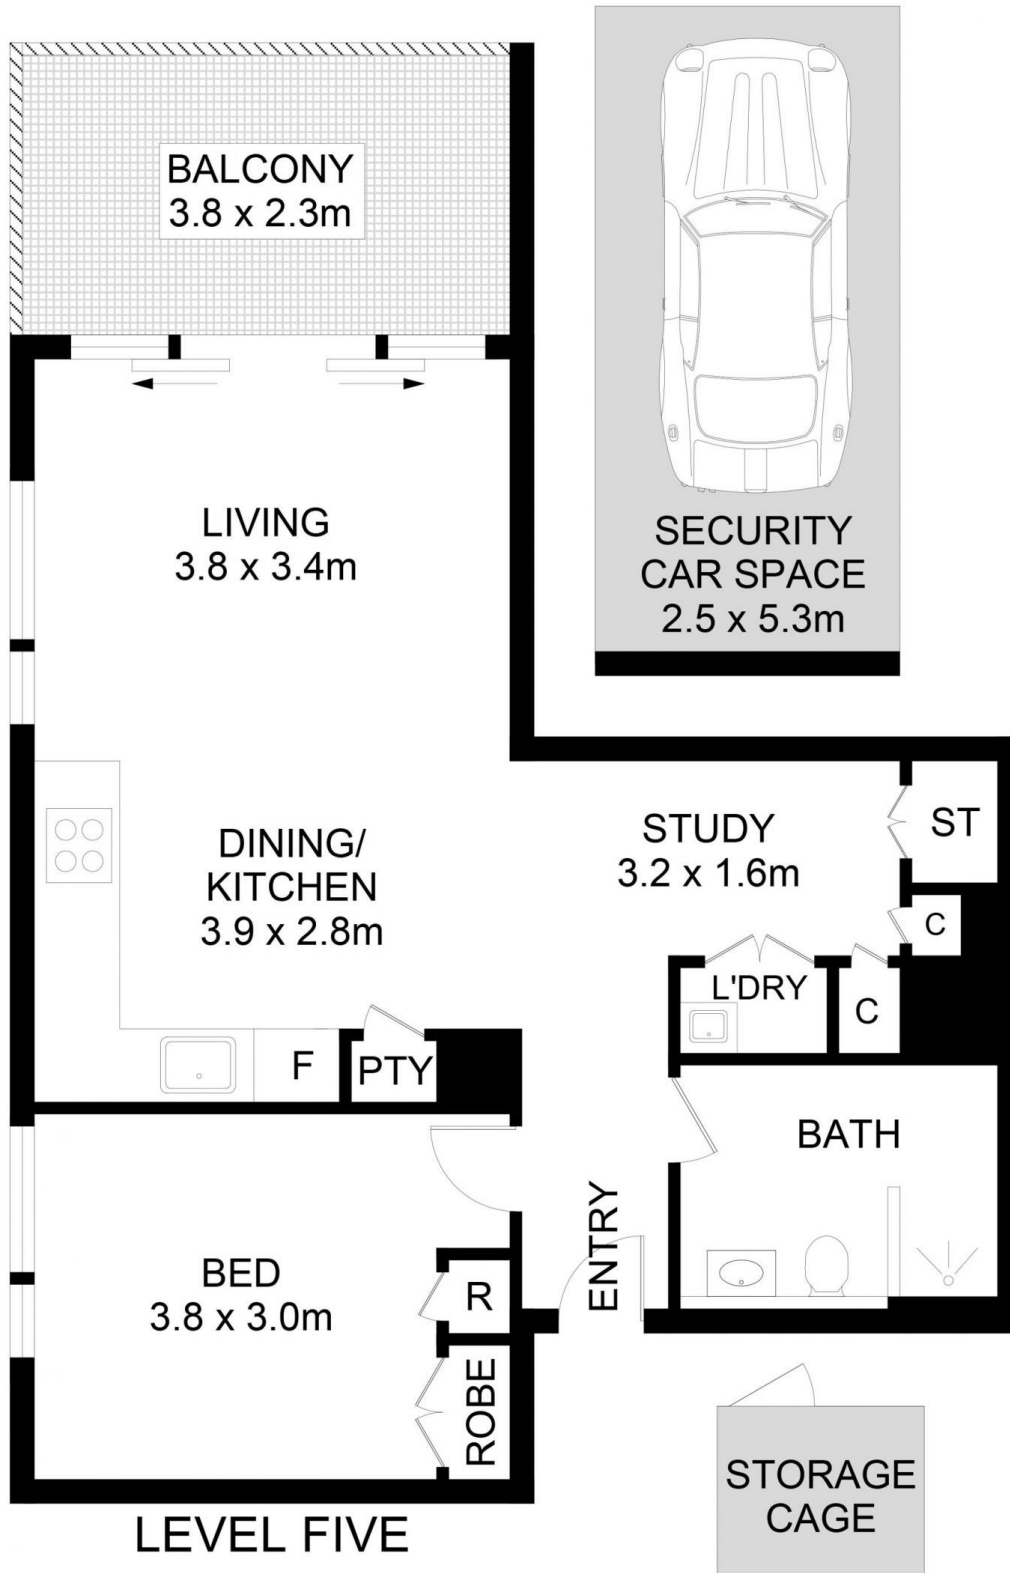

810/4 Saunders Close, Macquarie Park

DISCLAIMER: No liability for the accuracy of details contained within our floor plans. All plans are drawn and also checked to the best of our ability, however information contained in our floor plans such as area calculations are approximate, and have not been surveyed or drawn to scale. Our floor plans are for representational purposes only and should be used as such. Do not attempt to refer to our floor plans for structural or detailed information.

